



Hipboard Connection

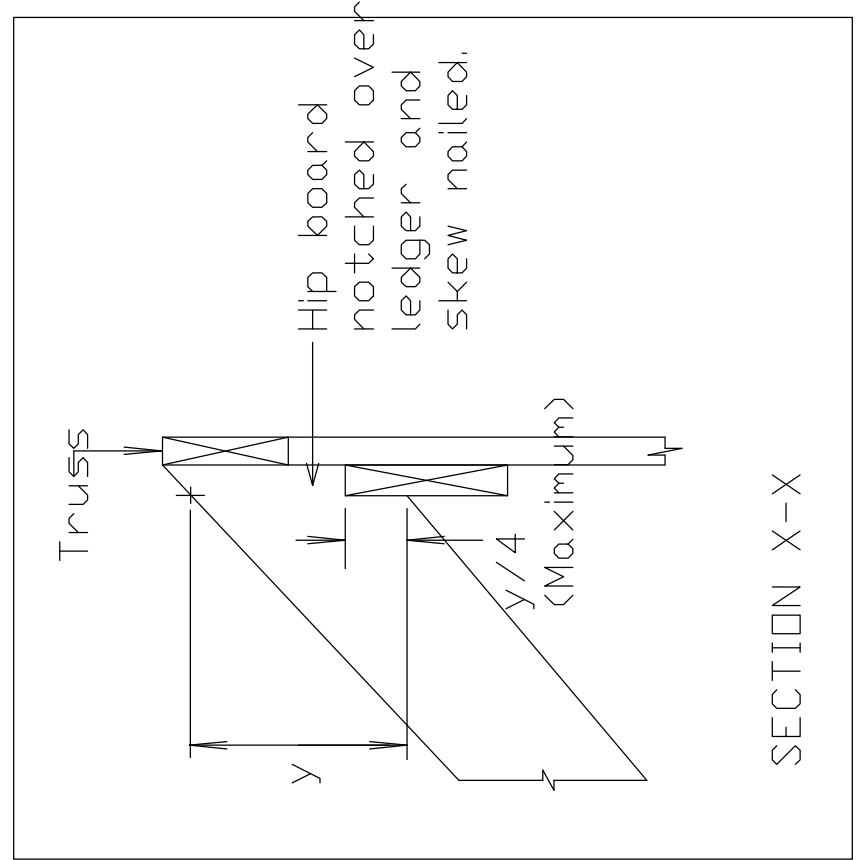

Unit 9a
 Commerce Way
 Walrow Ind.Est.
 Highbridge
 Somerset
 TA9 4AG
 Tel:- (01278) 793808
 Fax:- (01278) 793795
 www.manderwood.co.uk

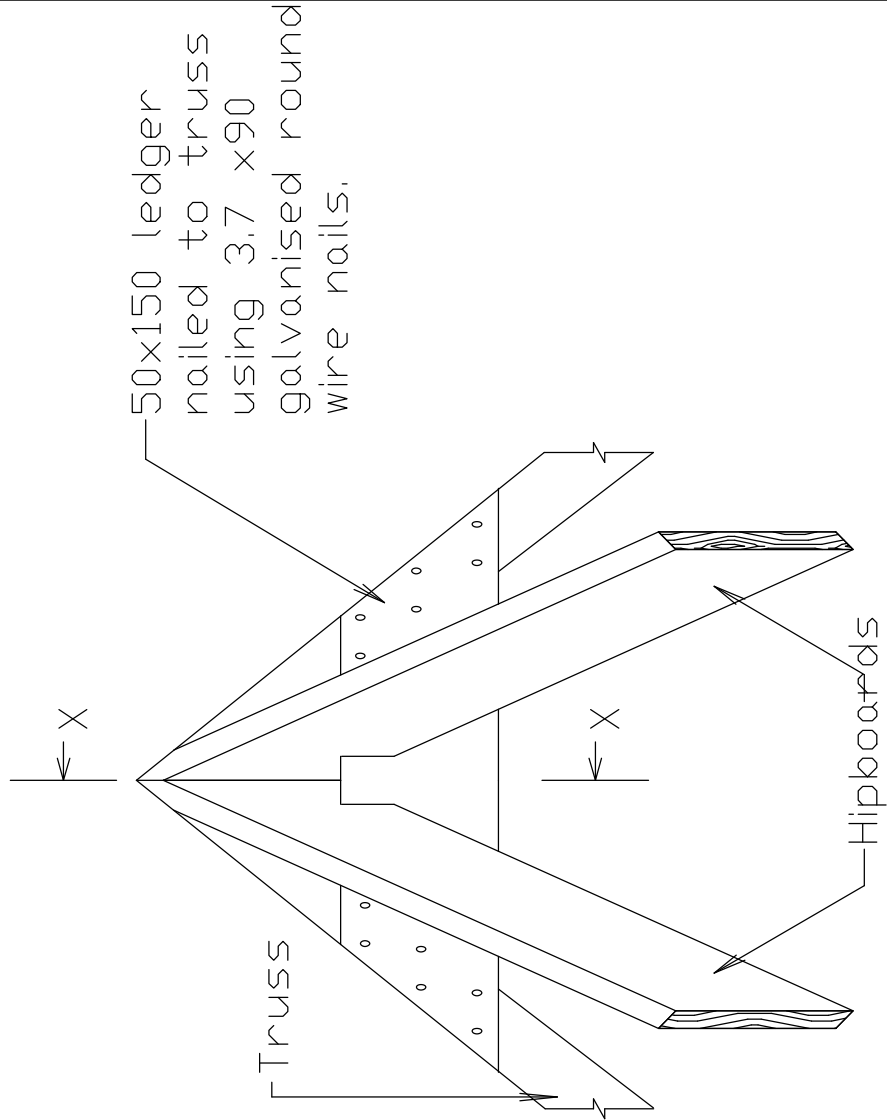

TITLE
 Hipboard at Apex Connection

SIZE A4	CAGE CODE	DWG NO Hipboard 02	REV
SCALE n.t.s	SHEET		